





المركز الوطني للتدريب
 مركز التدريب
 مركز التدريب
 مركز التدريب











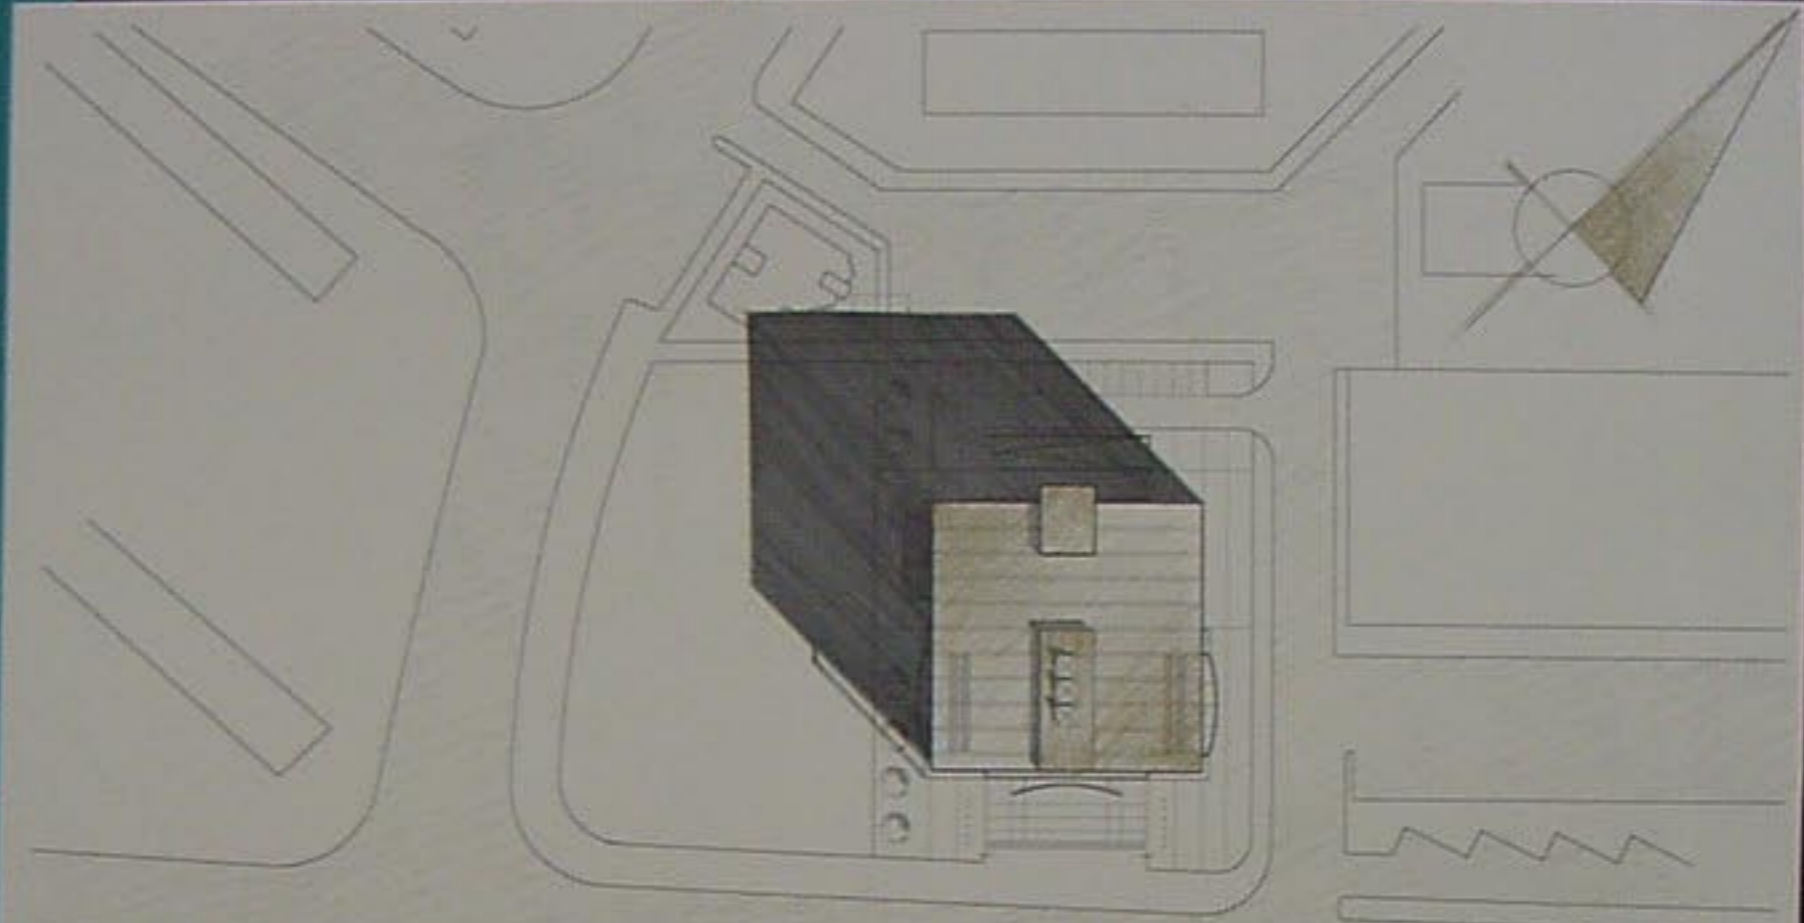


الموقع العام ١/٥٠٠

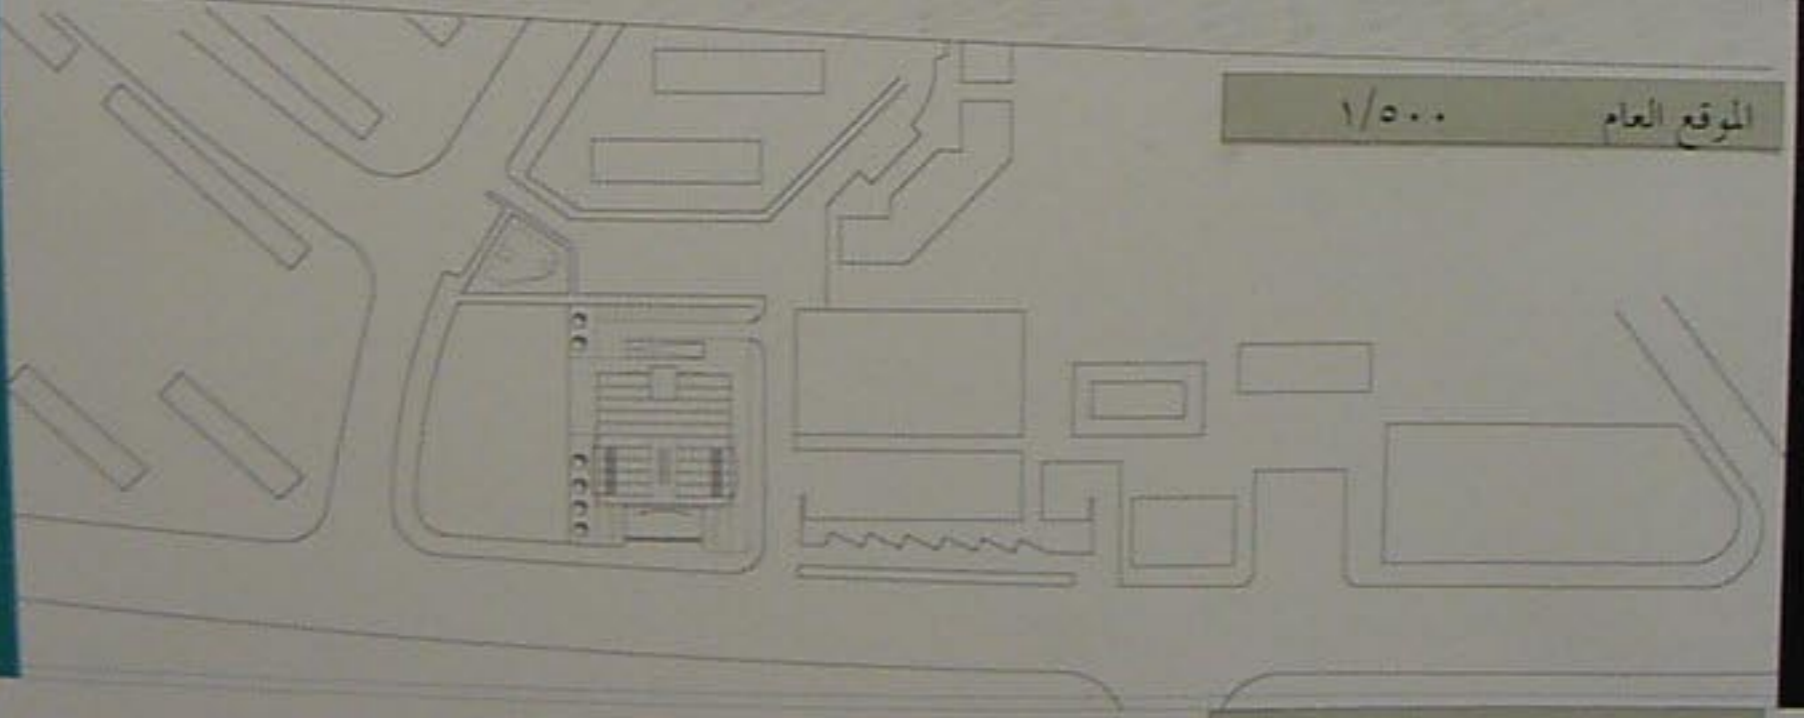

مخطط الربط مع الجوار ١/١٠٠٠

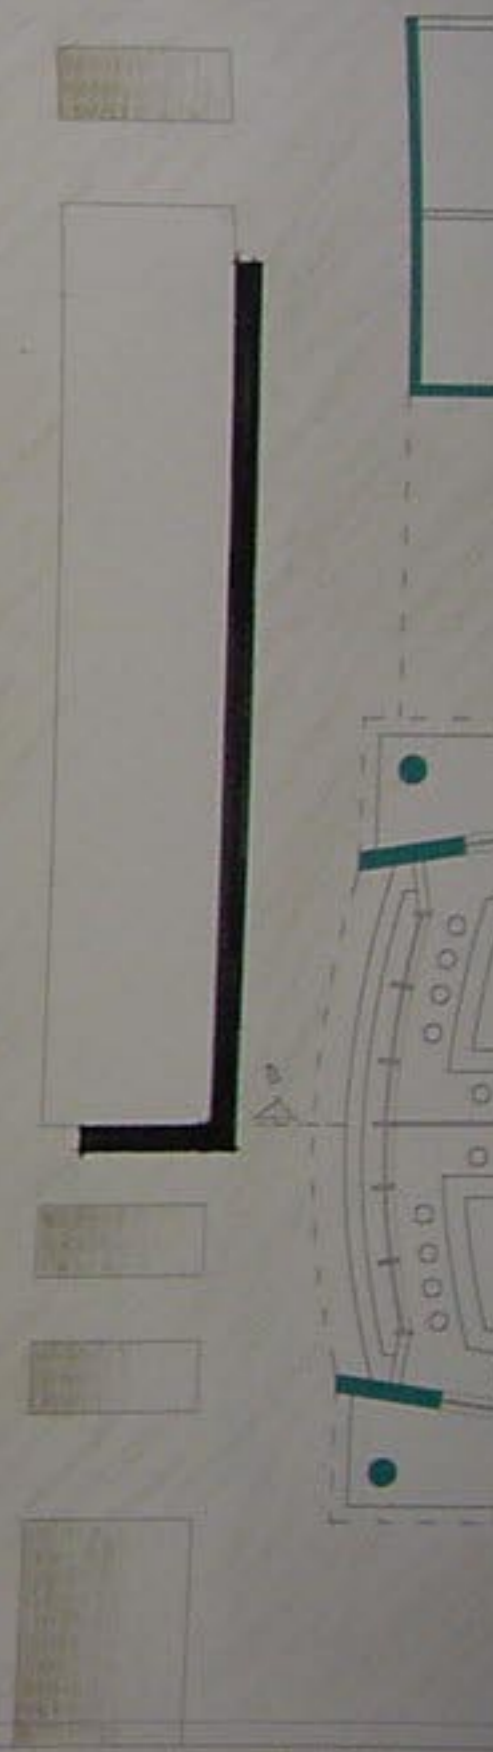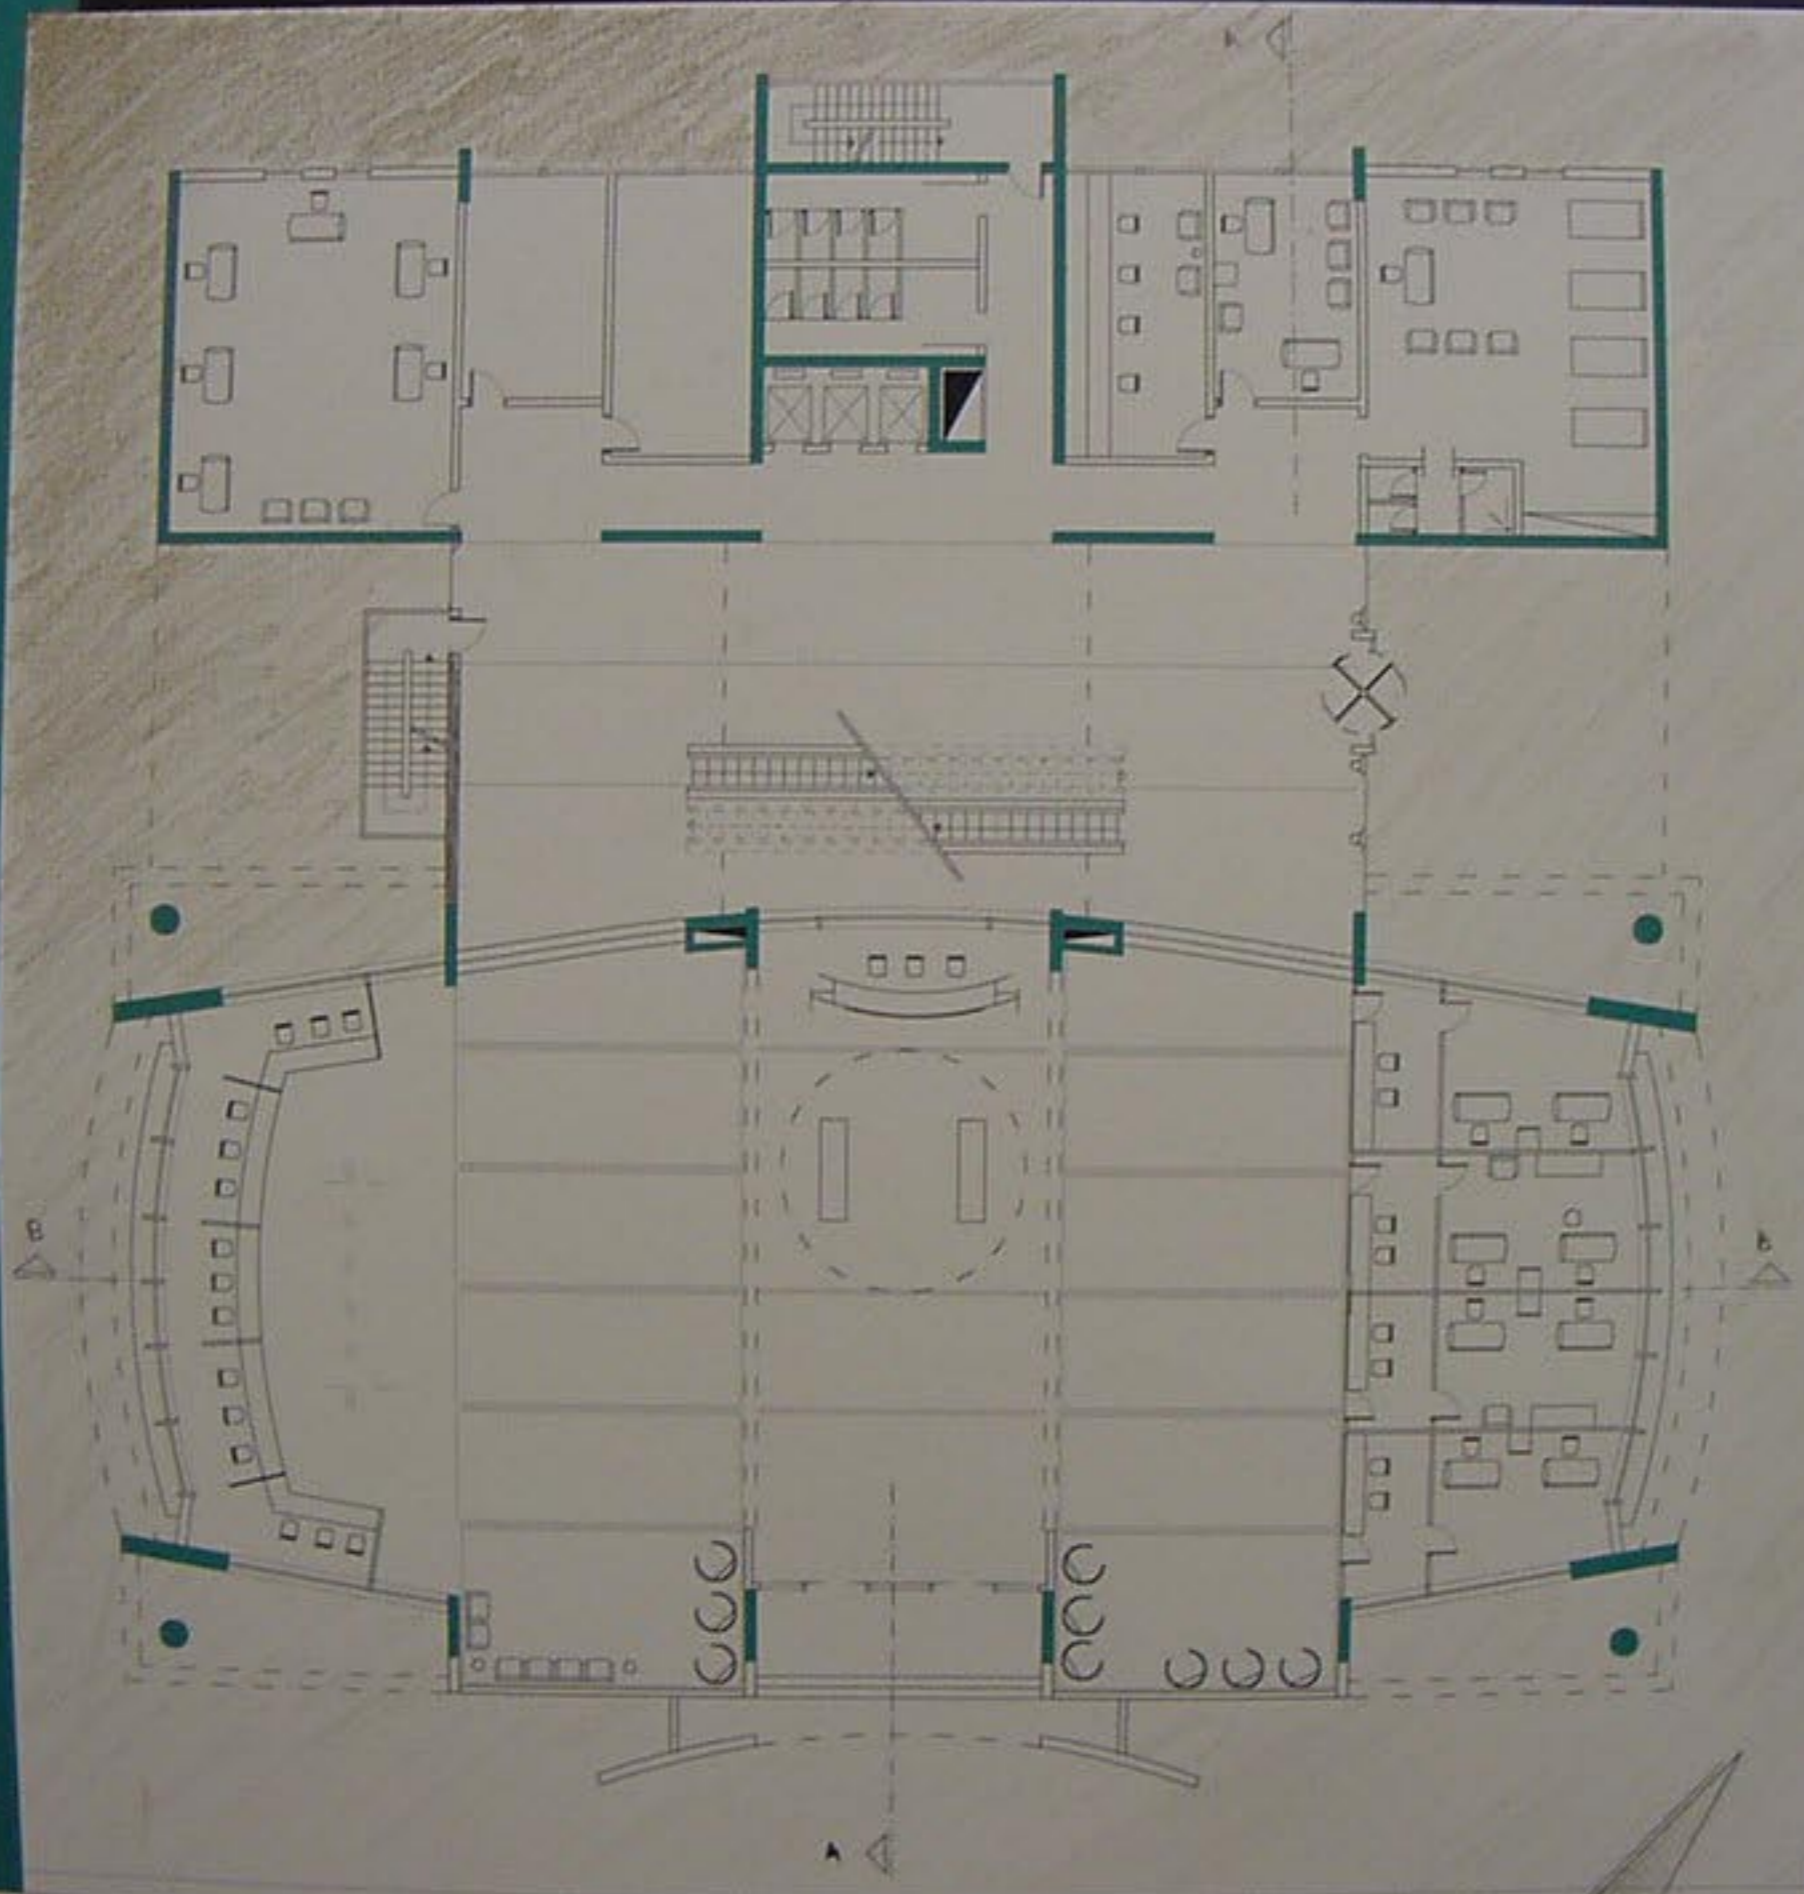

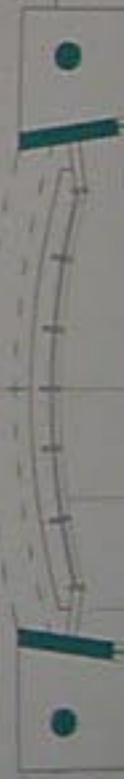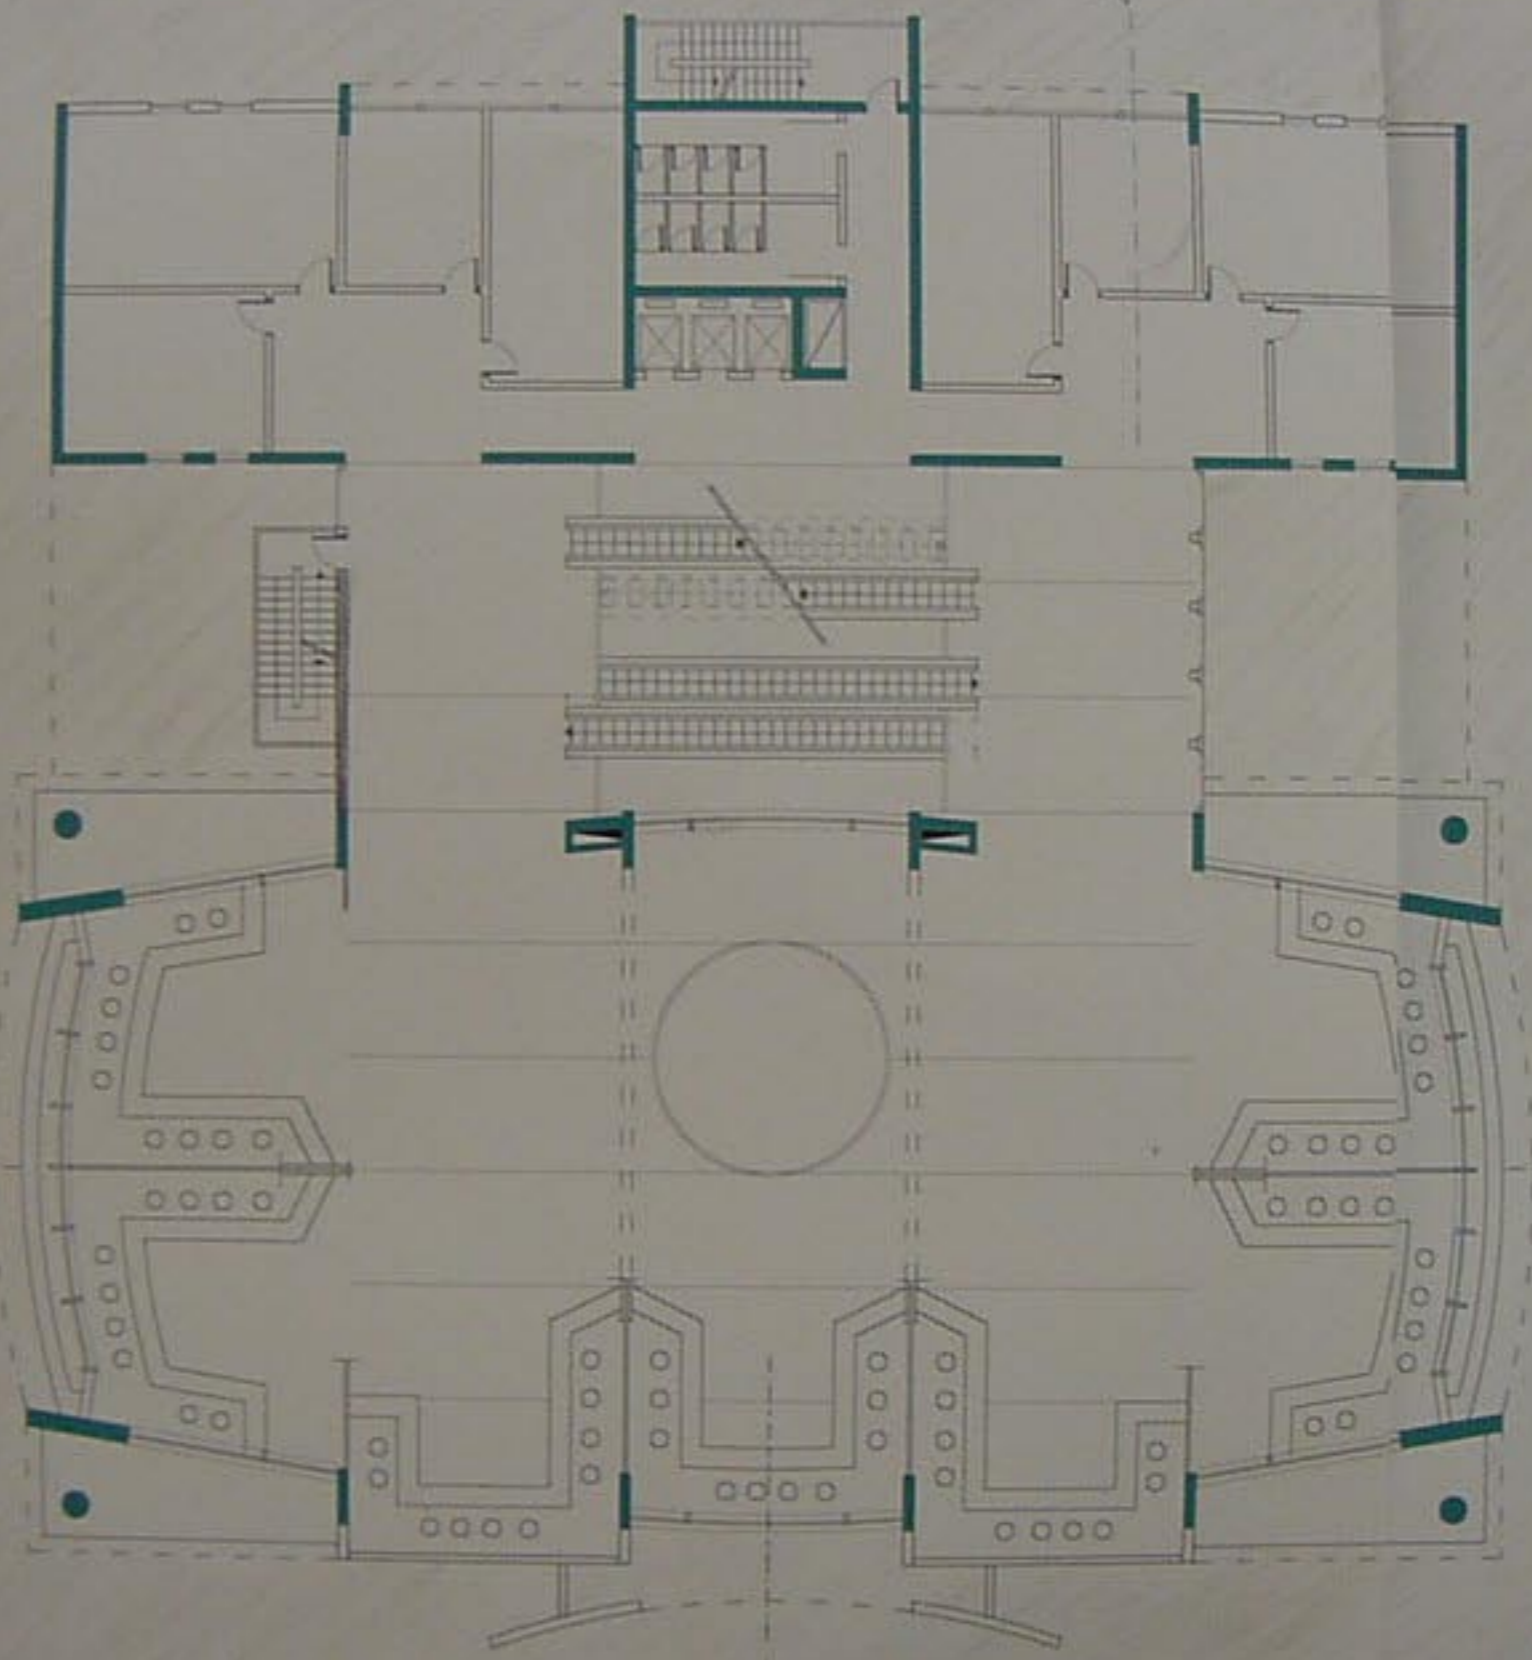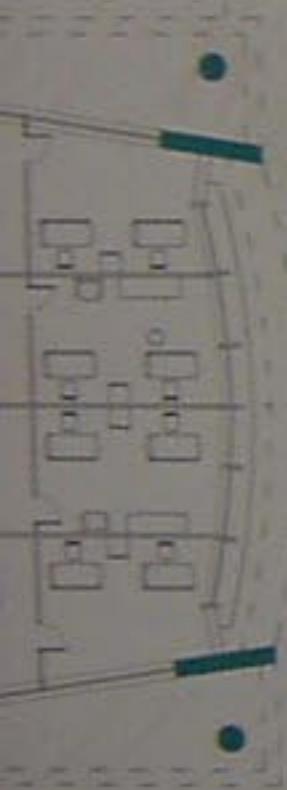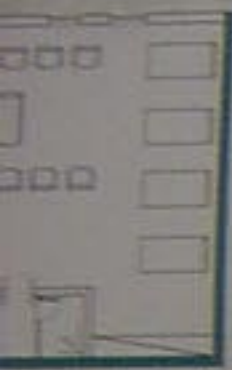


Handwritten signature or initials in blue ink.




B

B

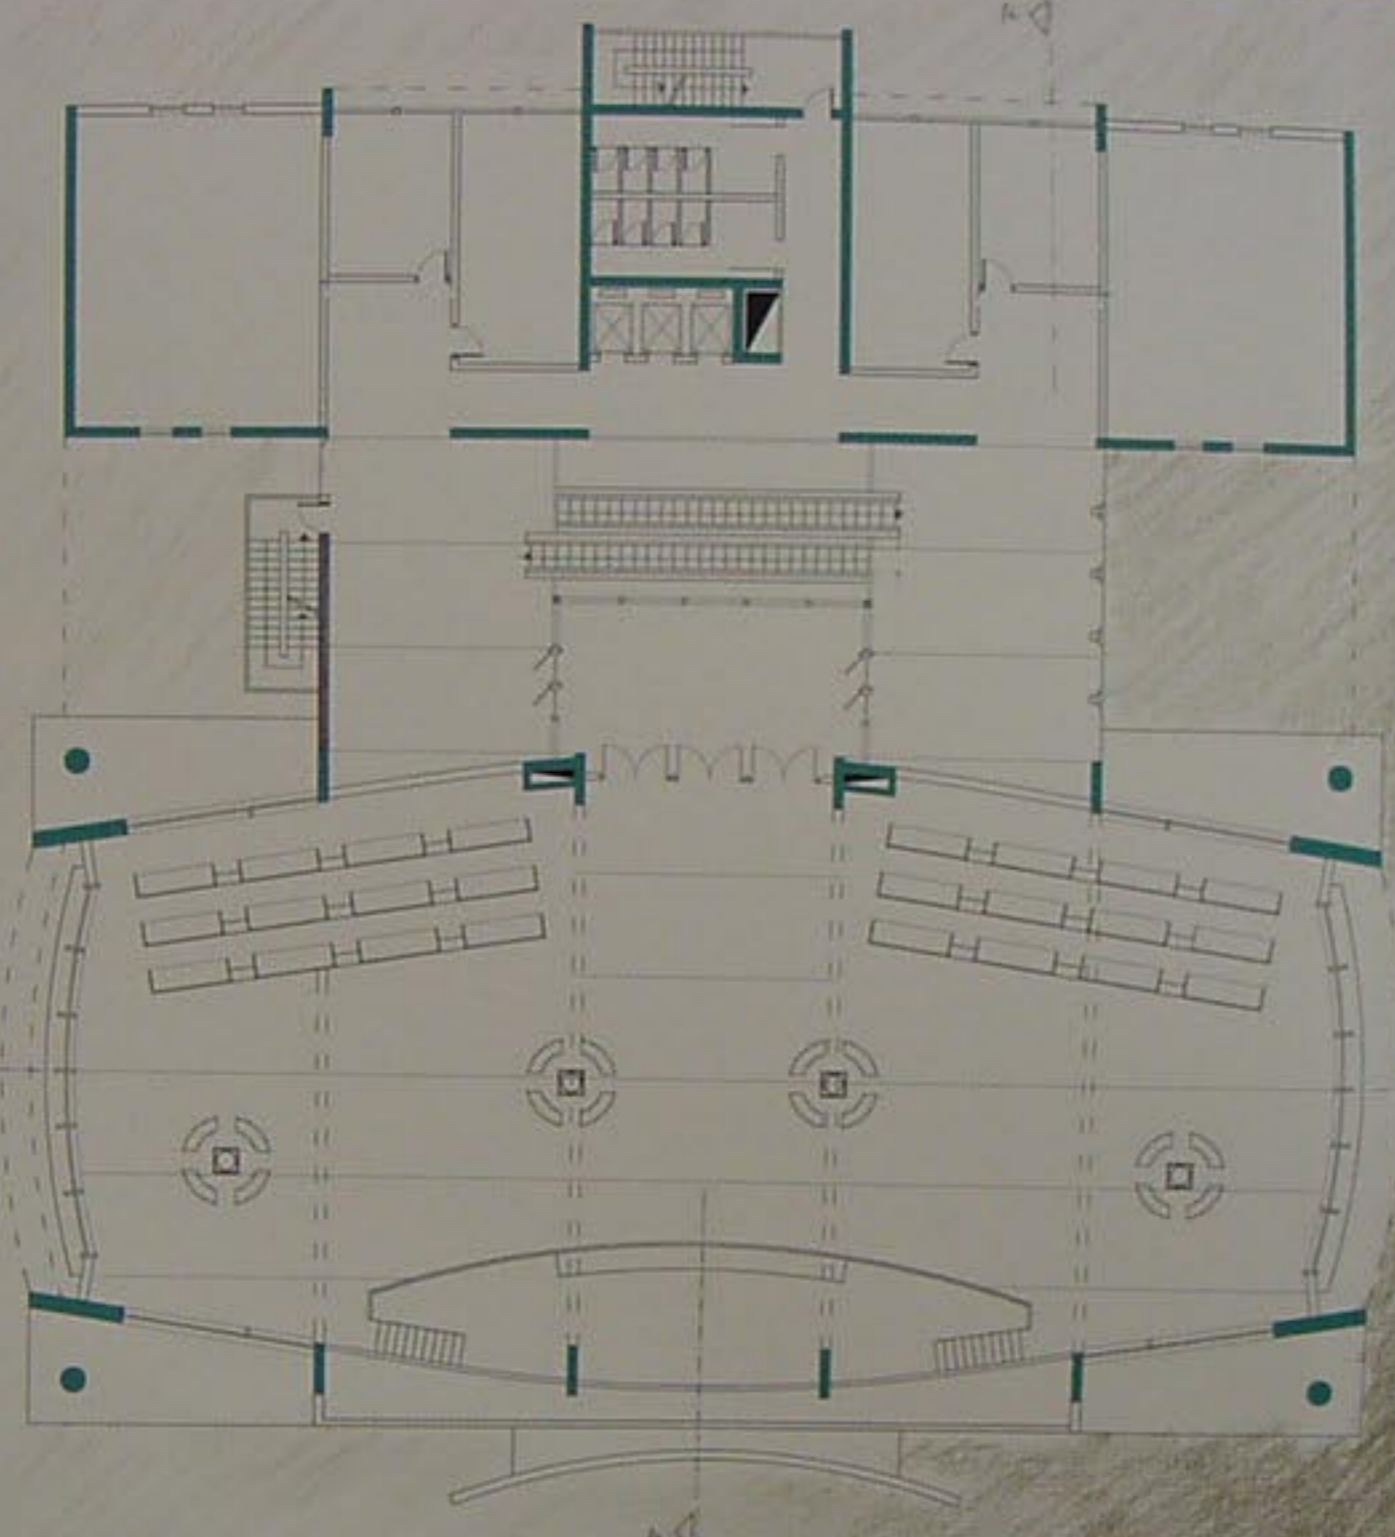


مسقط طابق العرض

مسقط طابق صالة التعاملات المالية ١/١٠٠

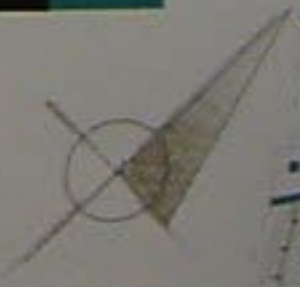


مسقط طابق صالة التعاملات المالية

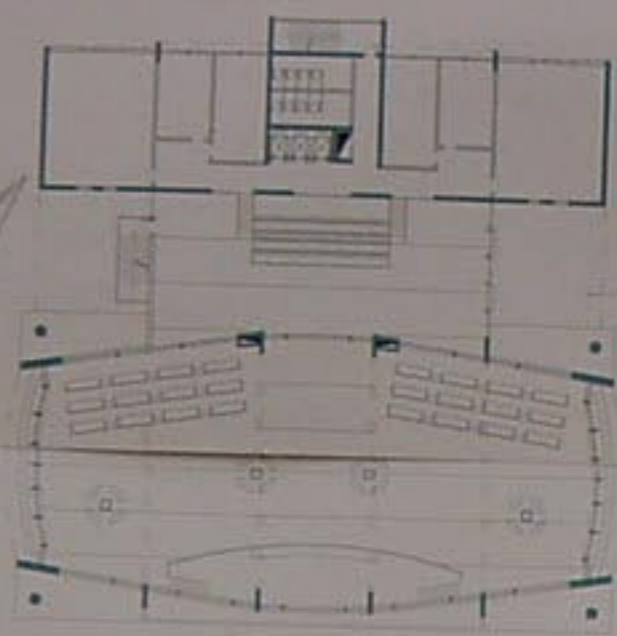


مسقط الطابق السابع ١/٢٠٠


Handwritten signature or initials in the center of the page.

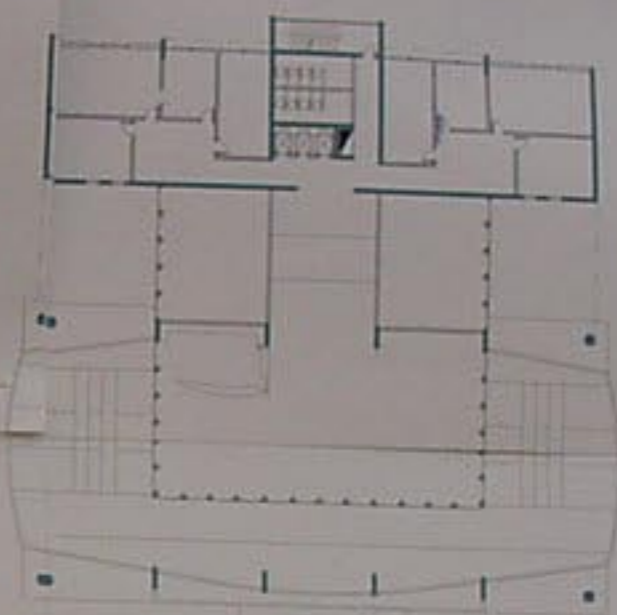

مسقط الطابق الثامن ١/٢٠٠

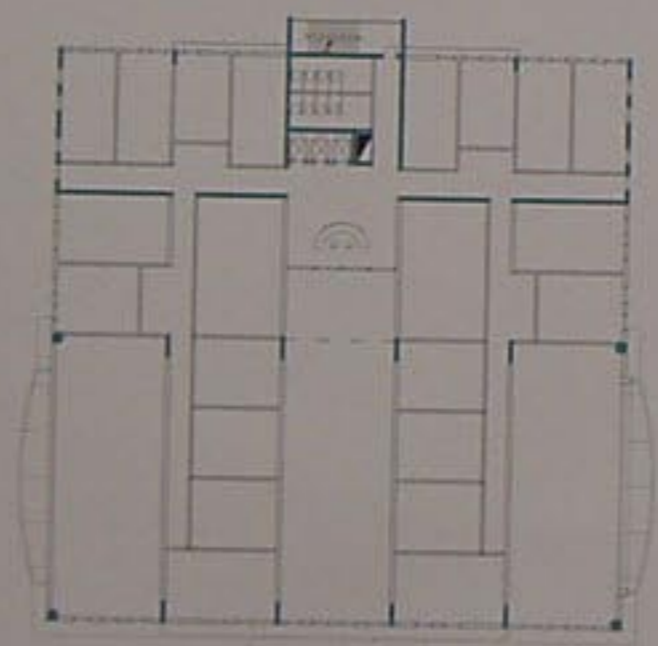



مسقط الطابق العاشر ١/٢٠٠

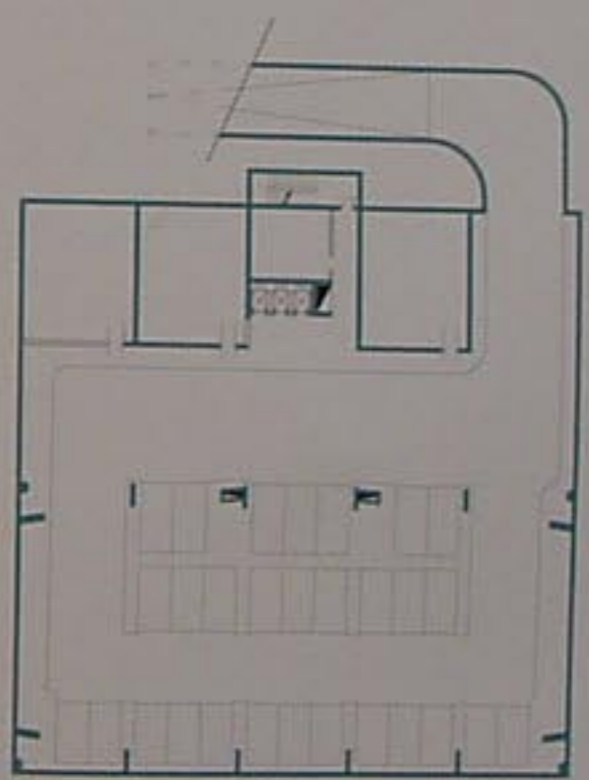

مسقط القبو ١/٢٠٠

الموقع العام ١/٥٠٠




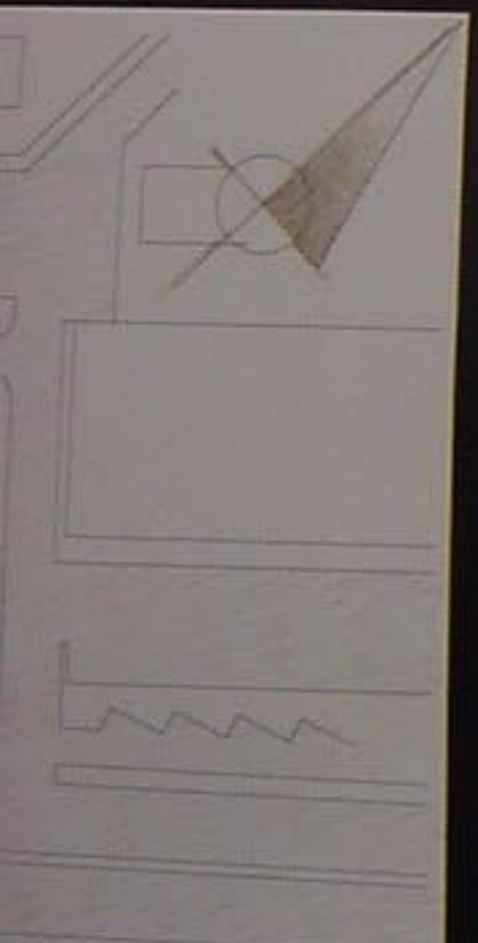


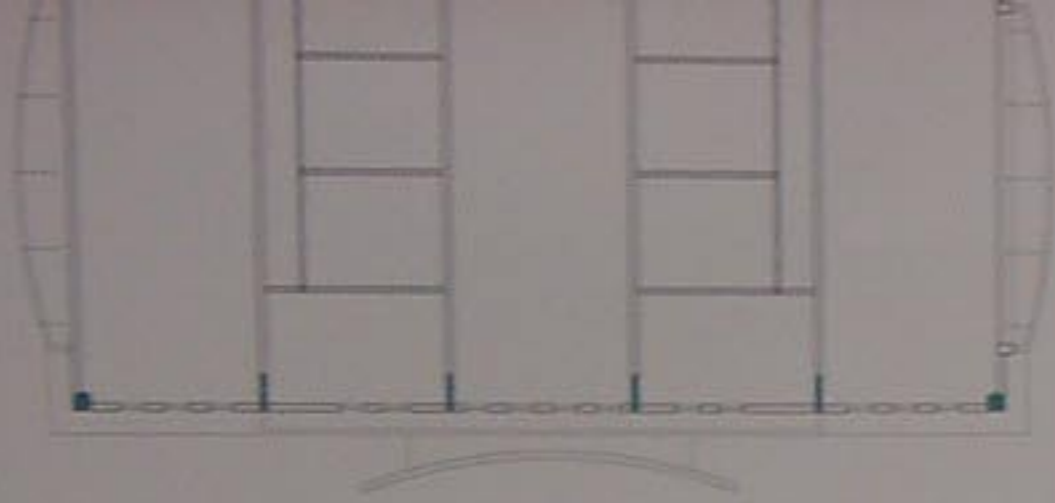


مسقط الطابق العاشر ١/٢٠٠




مسقط القبو ١/٢٠٠

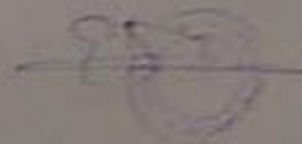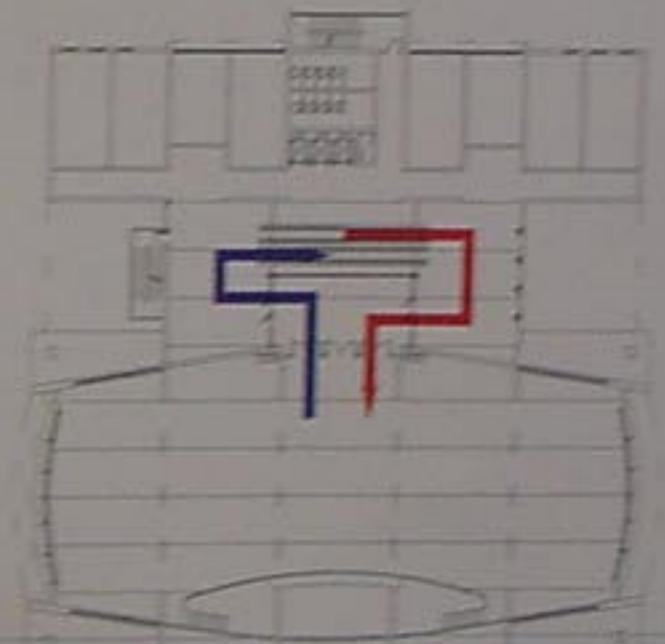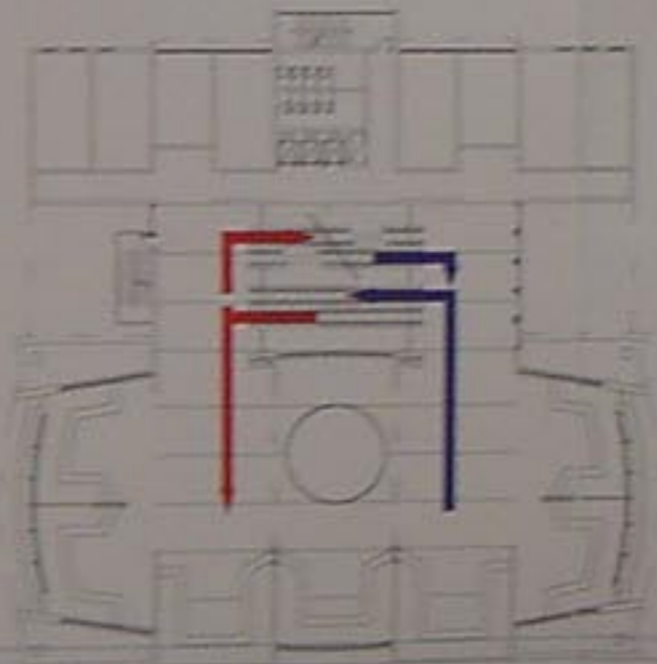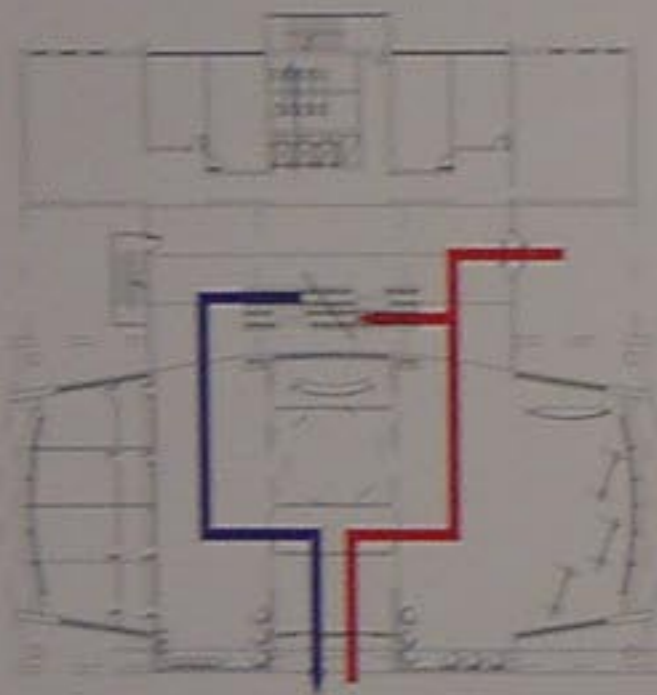

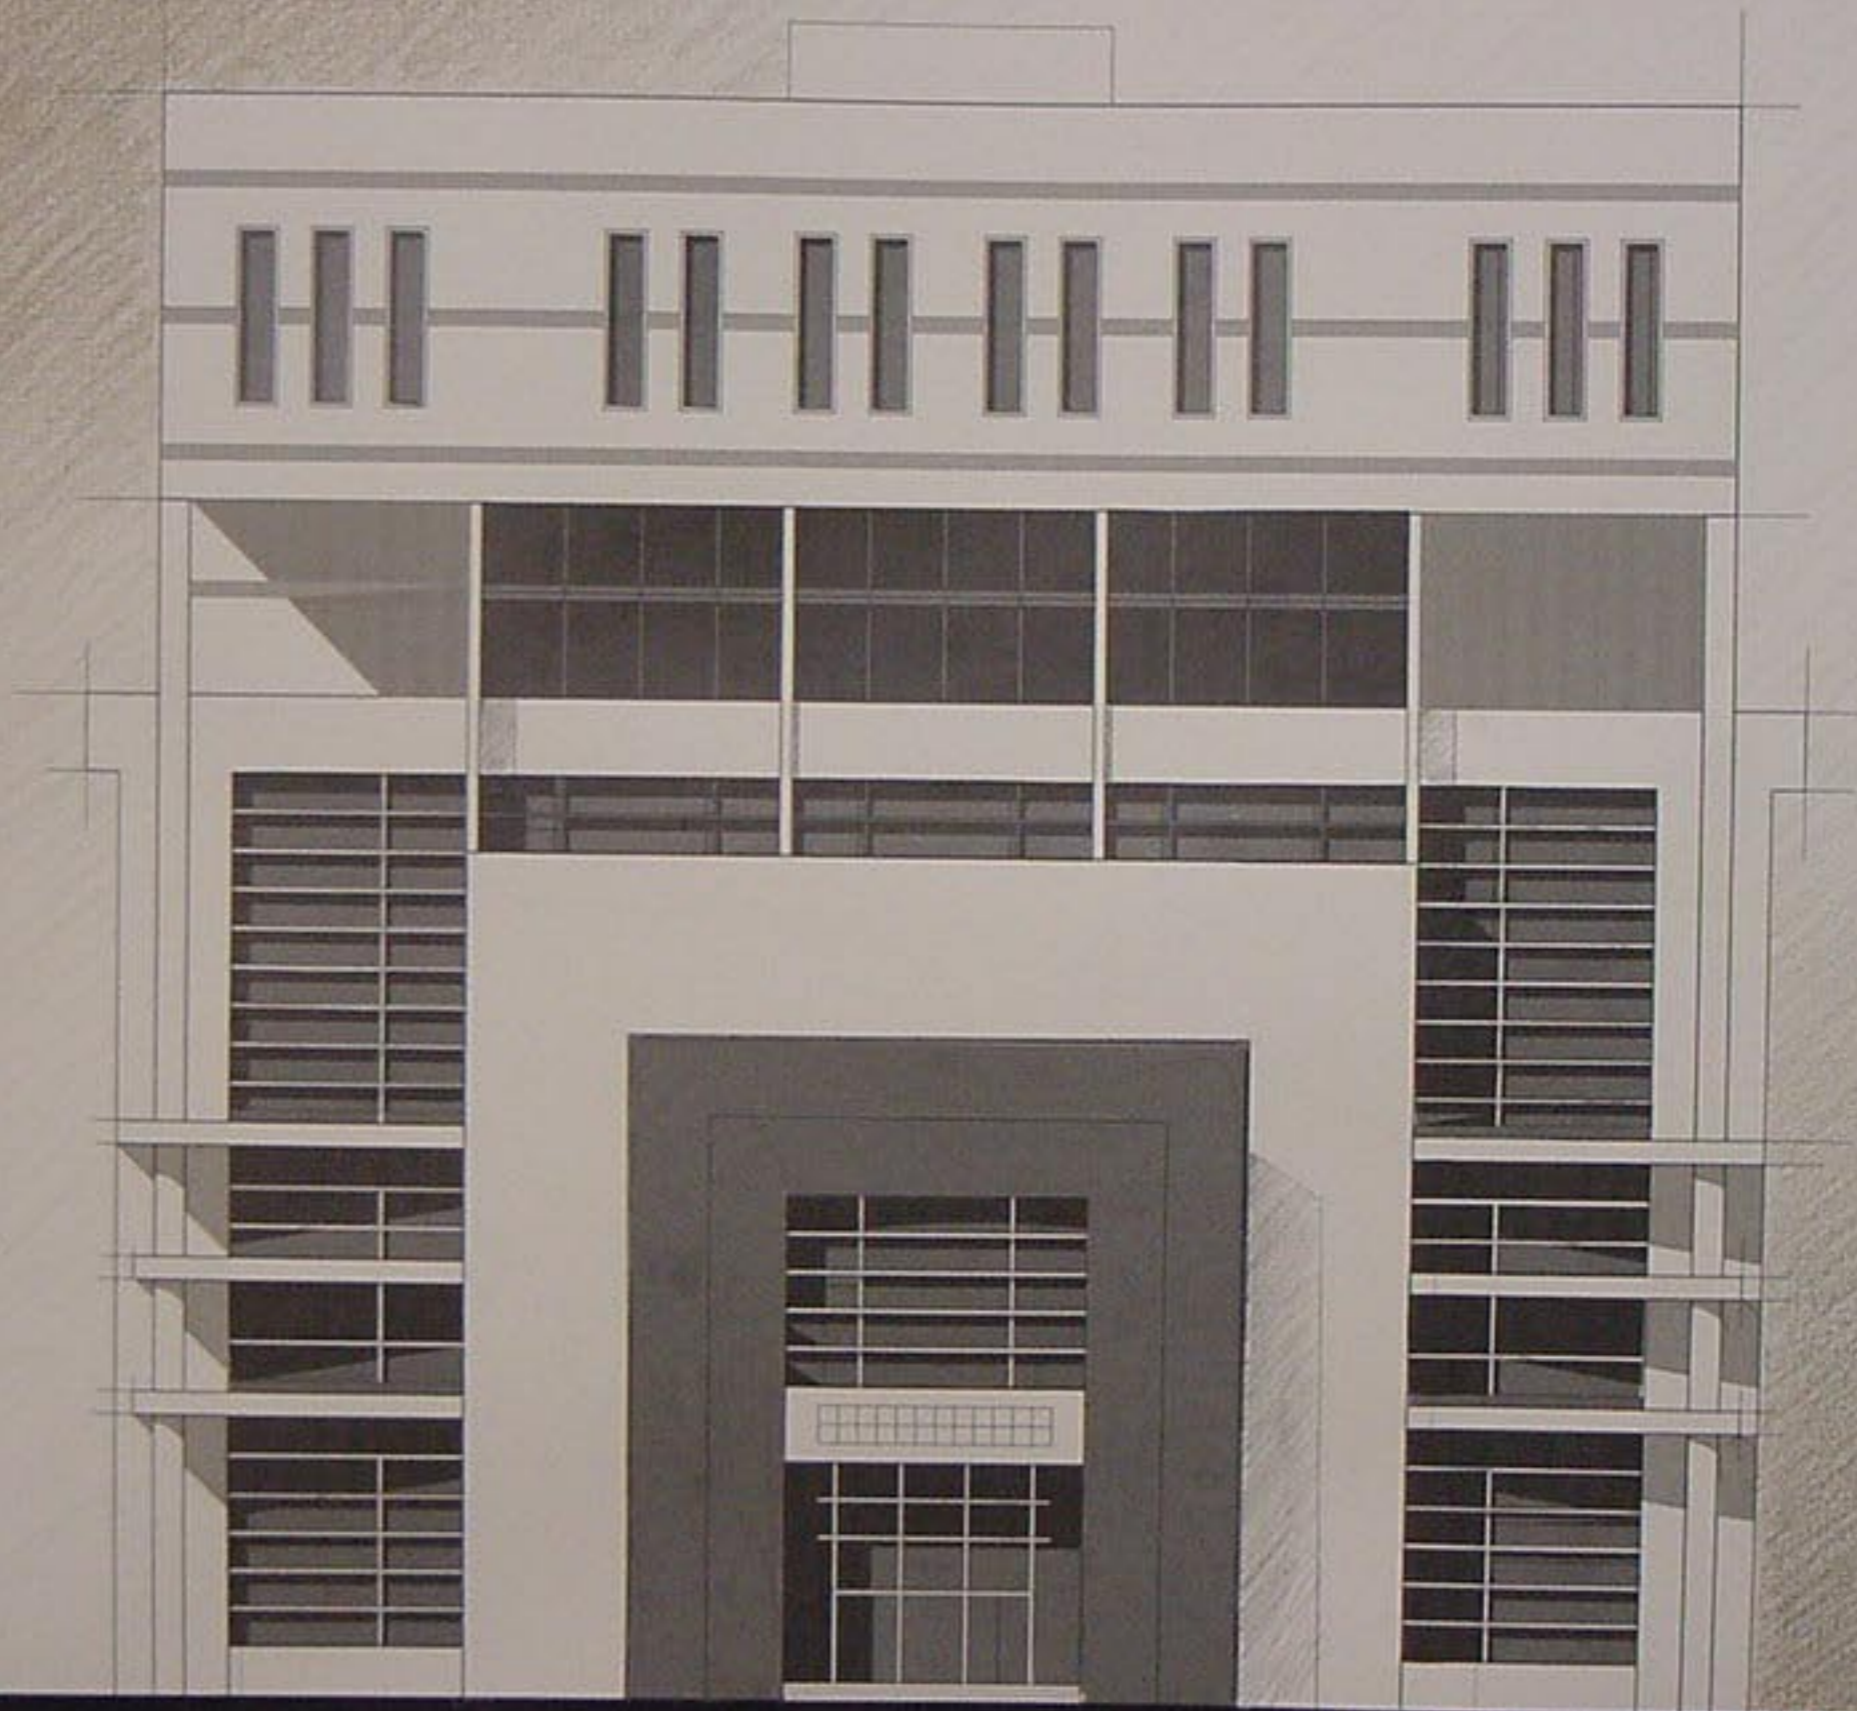



SY.S.M

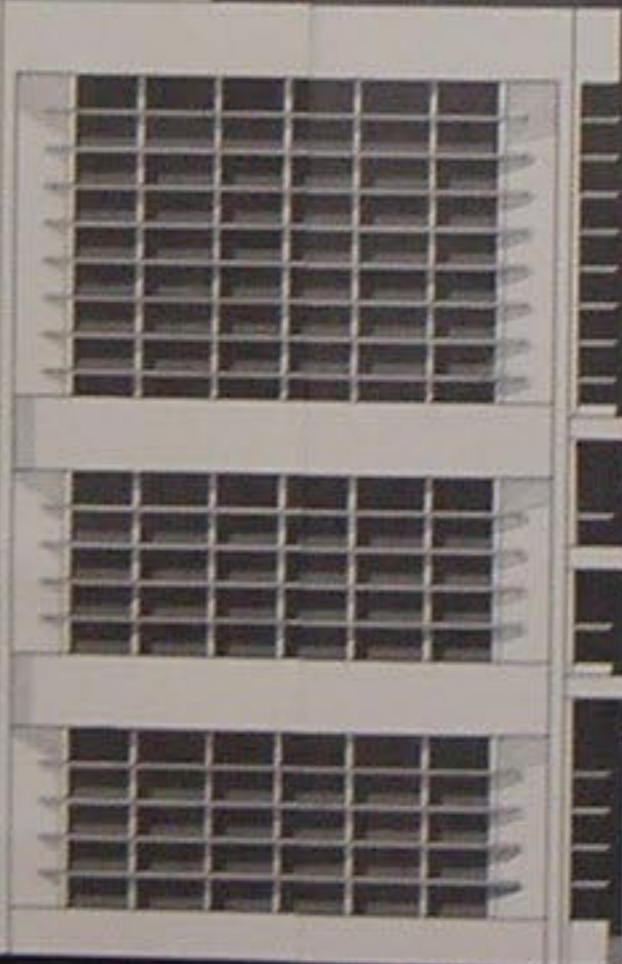

Handwritten signature or initials.

Handwritten text at the bottom right corner.

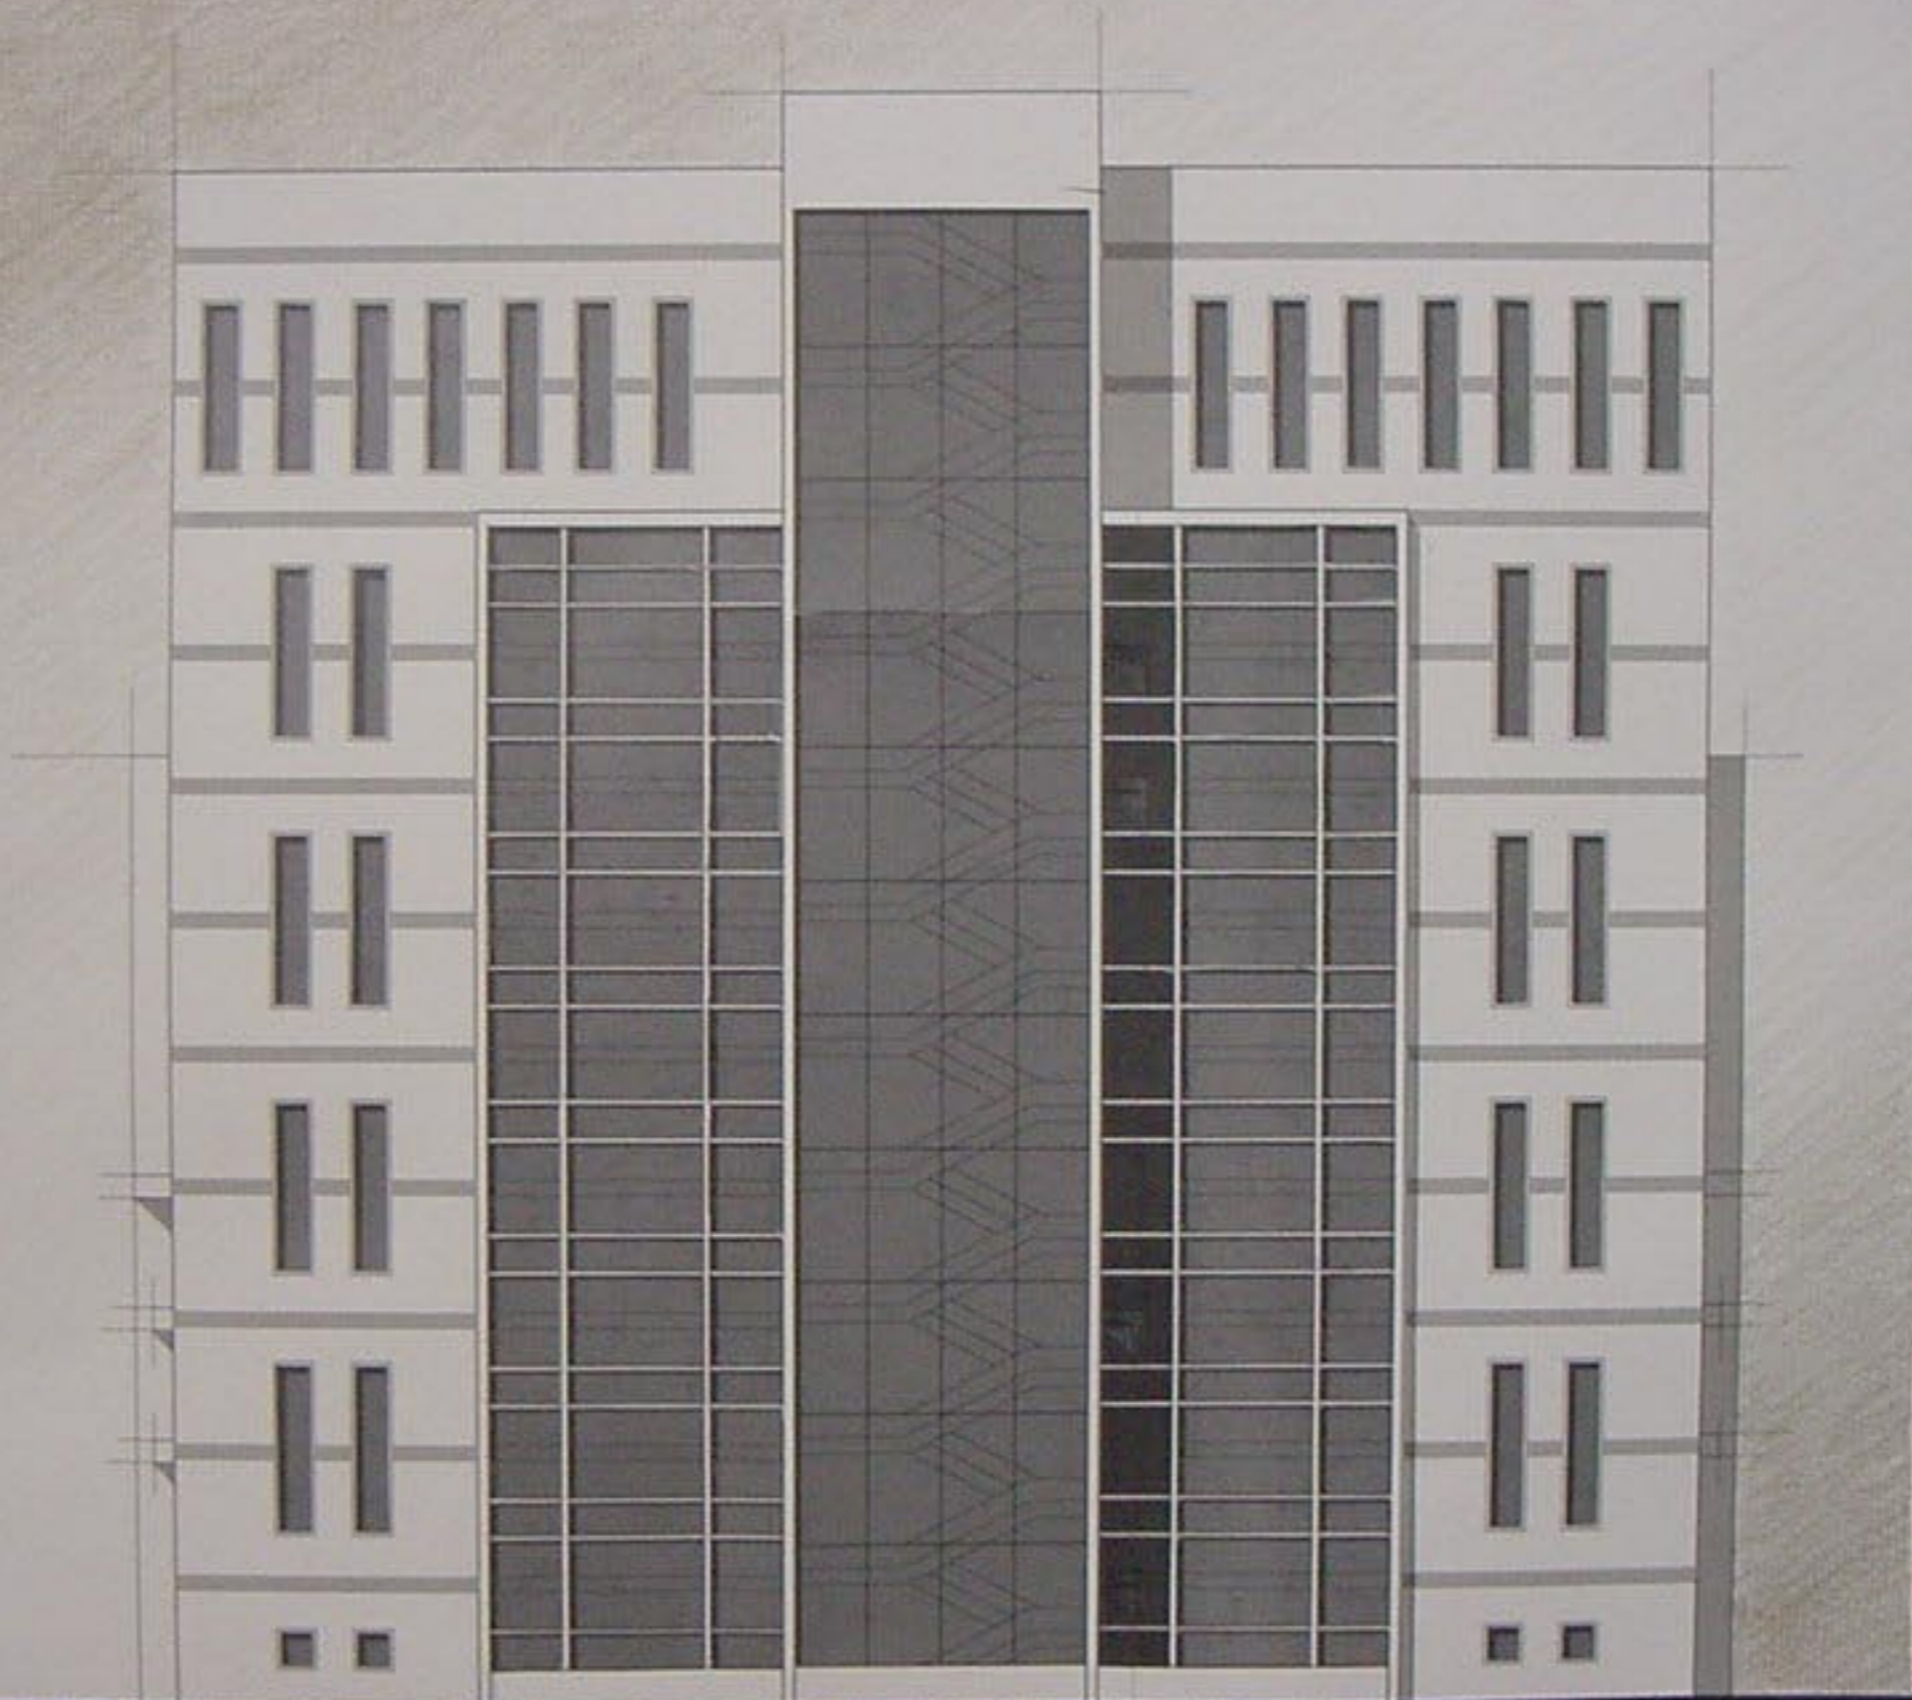

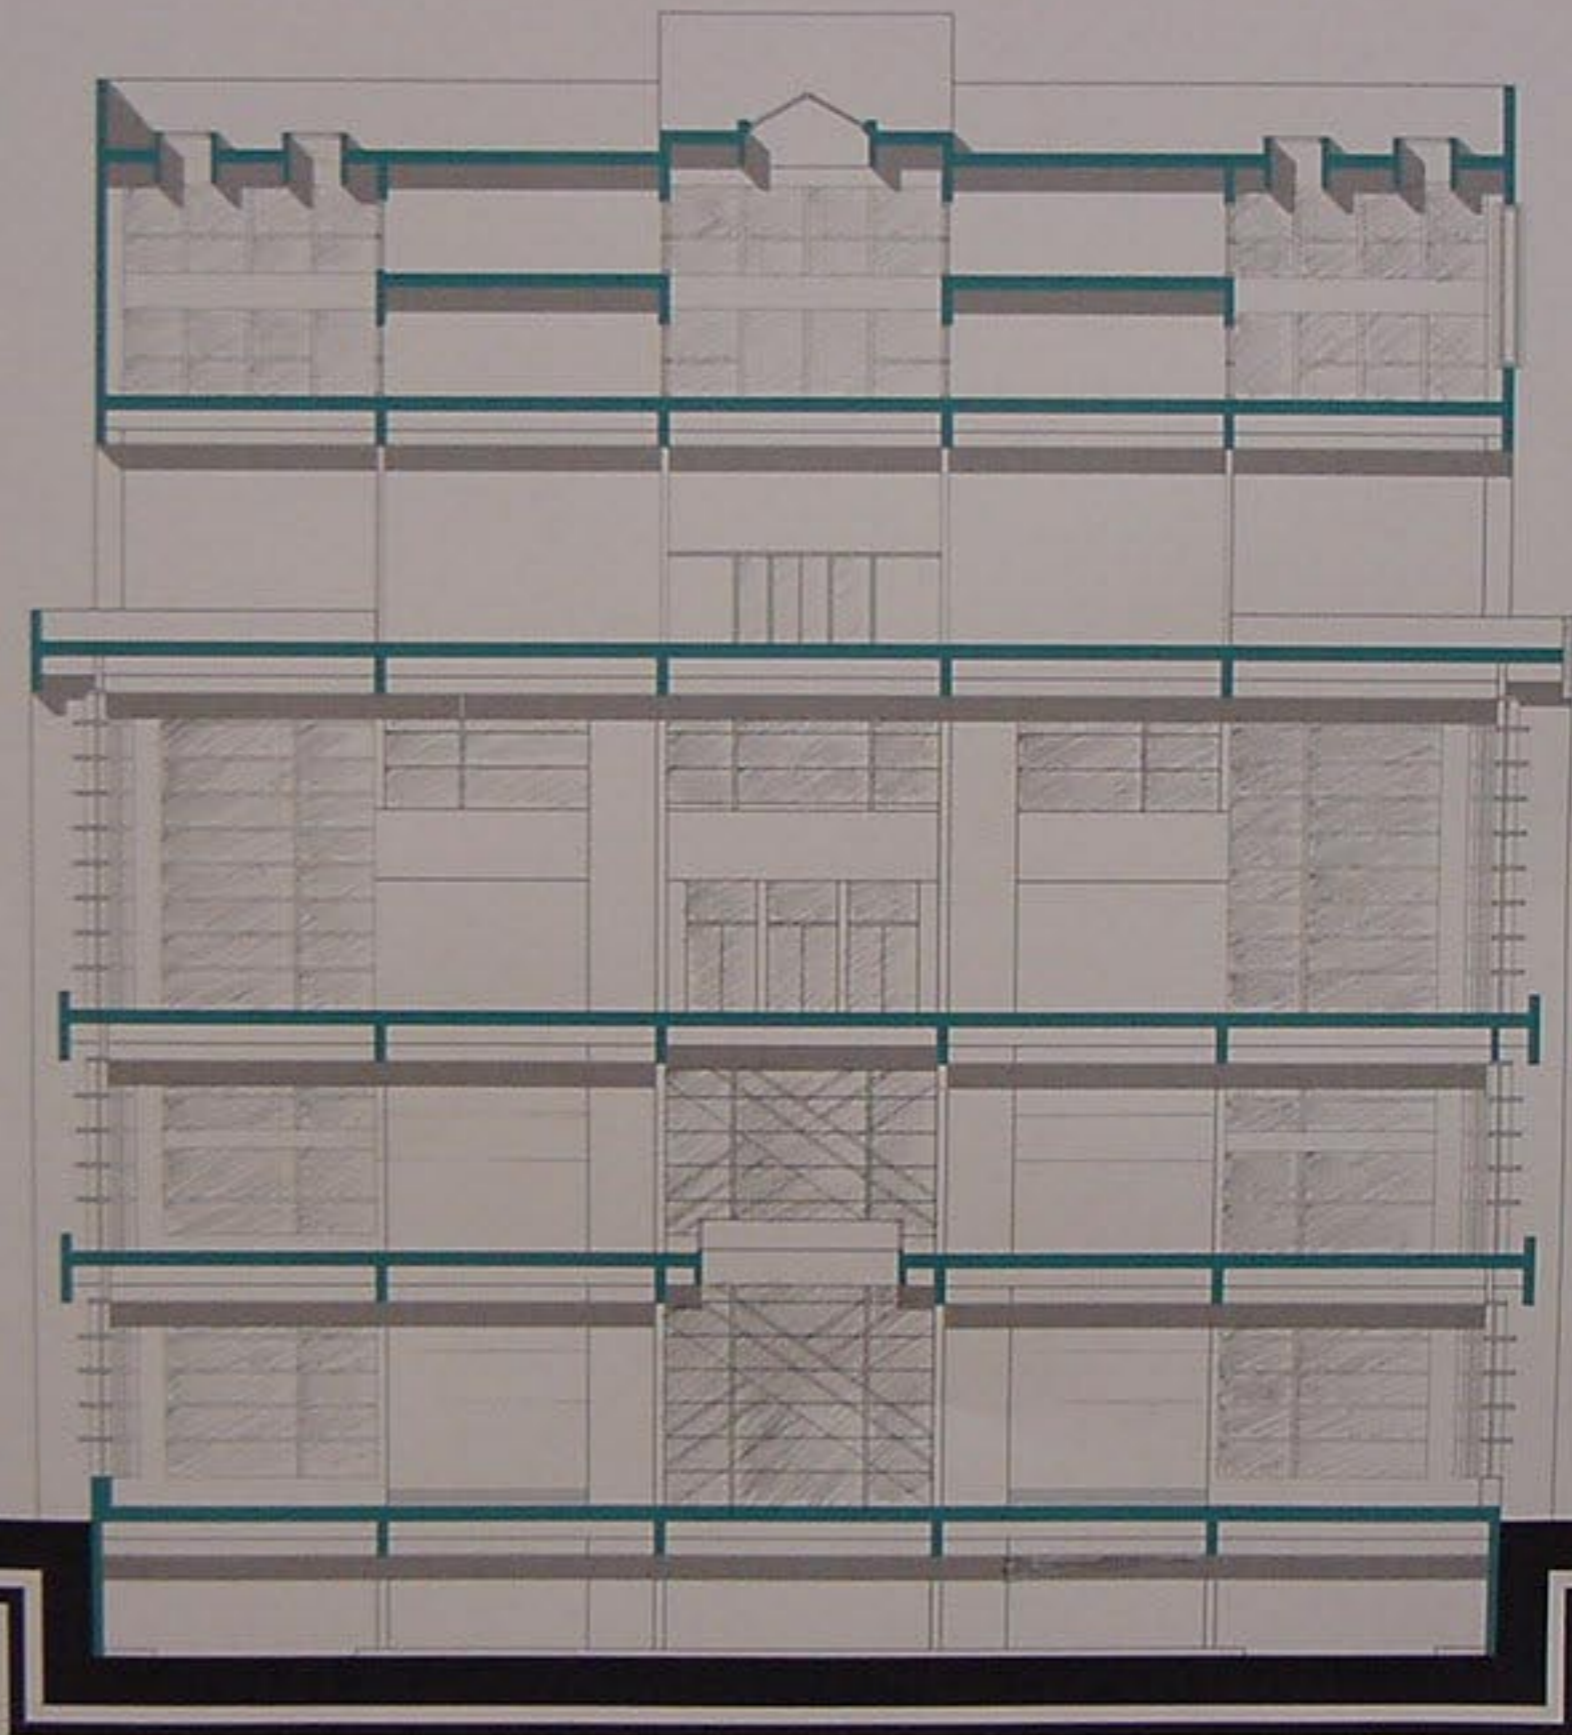


مقطع B-B ١/١٠٠

مقطع



1/100 A-A gub

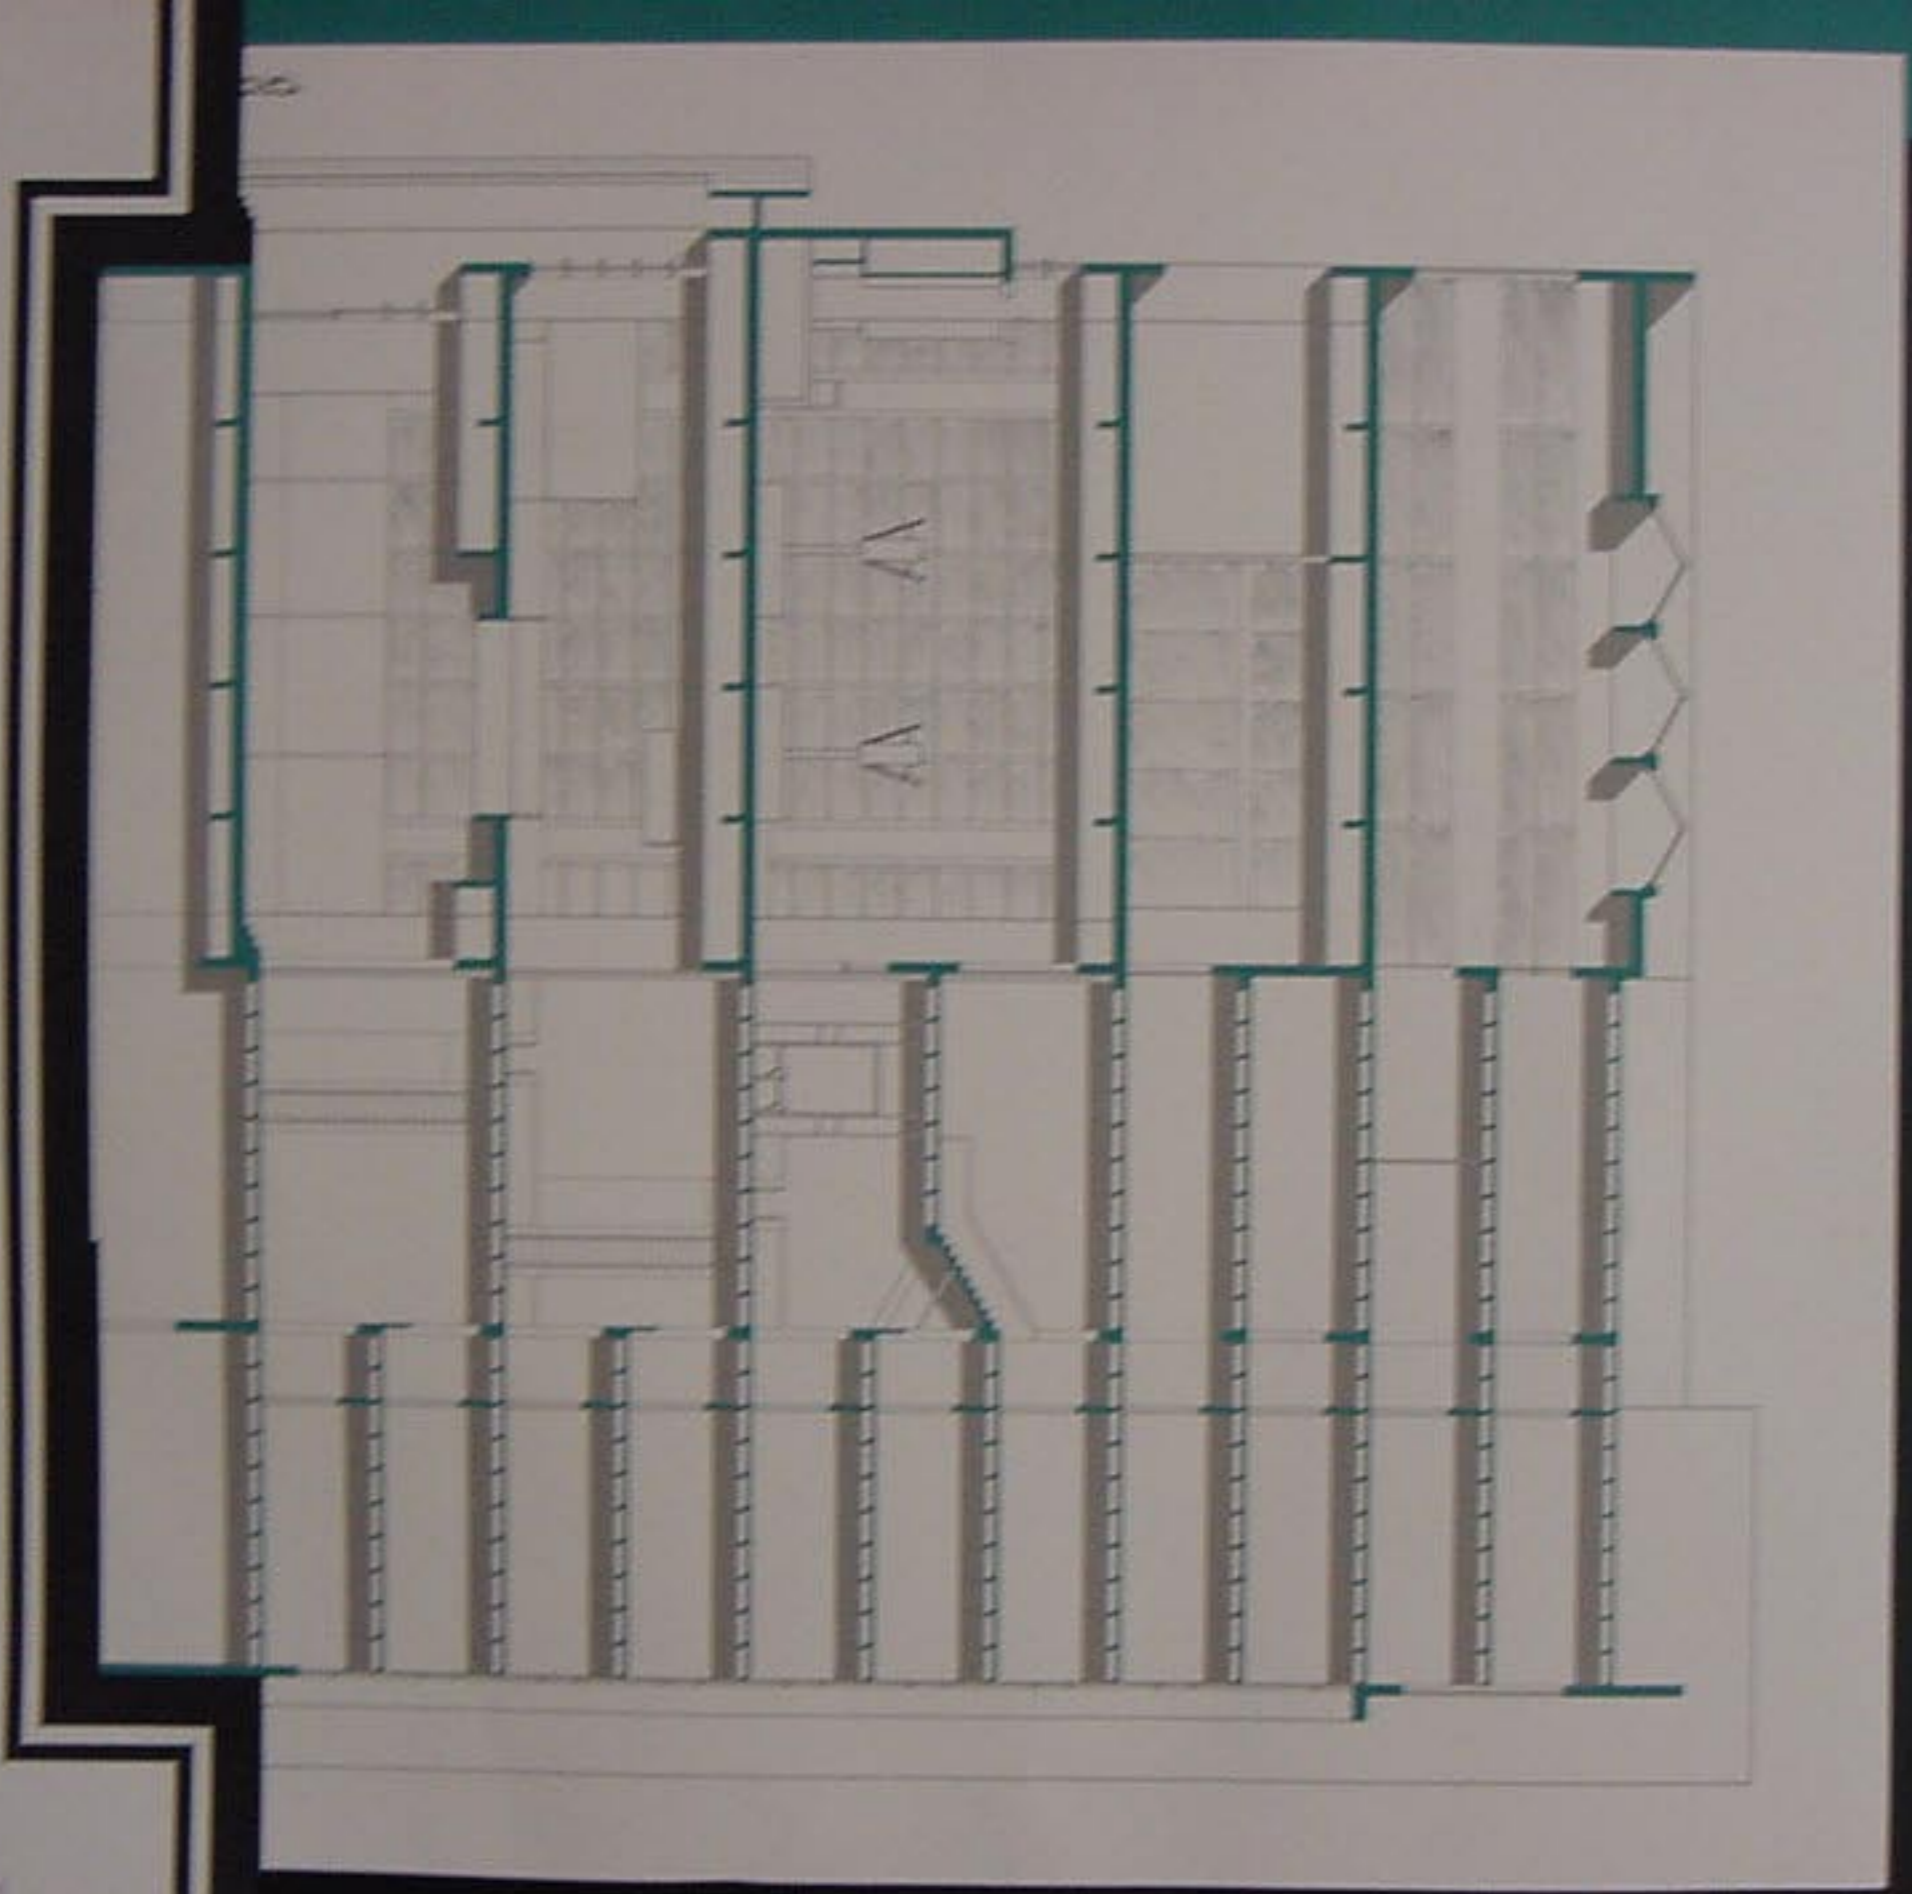



جامعة دمشق
كلية الهندسة المعمارية



السوق السورية للأوراق المالية
.....بورصة دمشق.....

تقديم : أسامة الكبرا
دورة تخرج : تموز ٢٠٠١

